
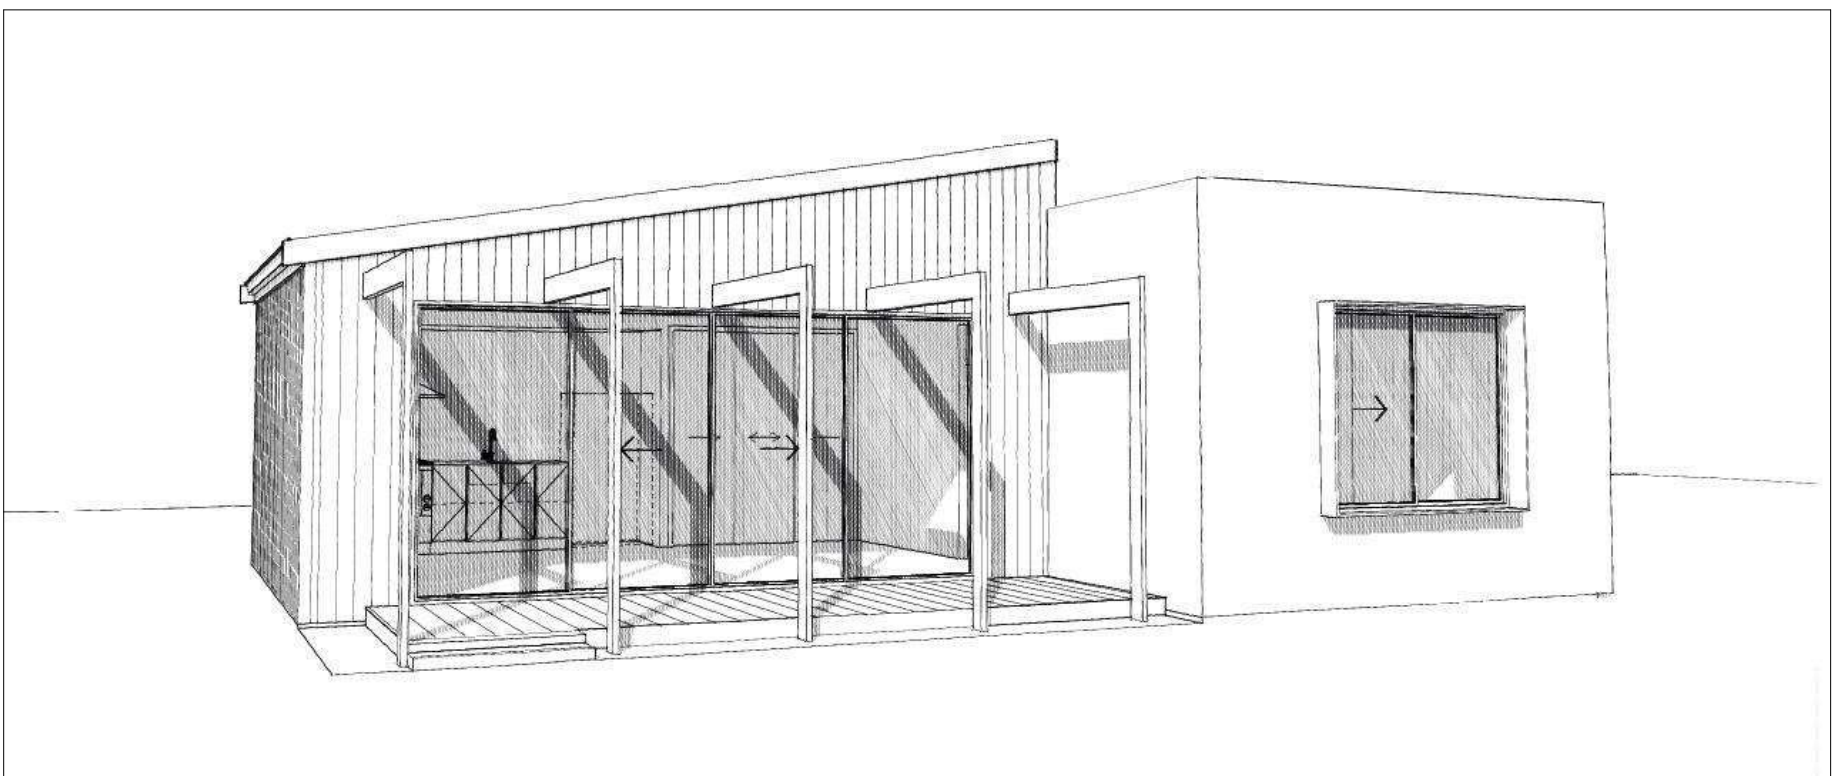


2x1 Granny Flat
HOUSE MODEL

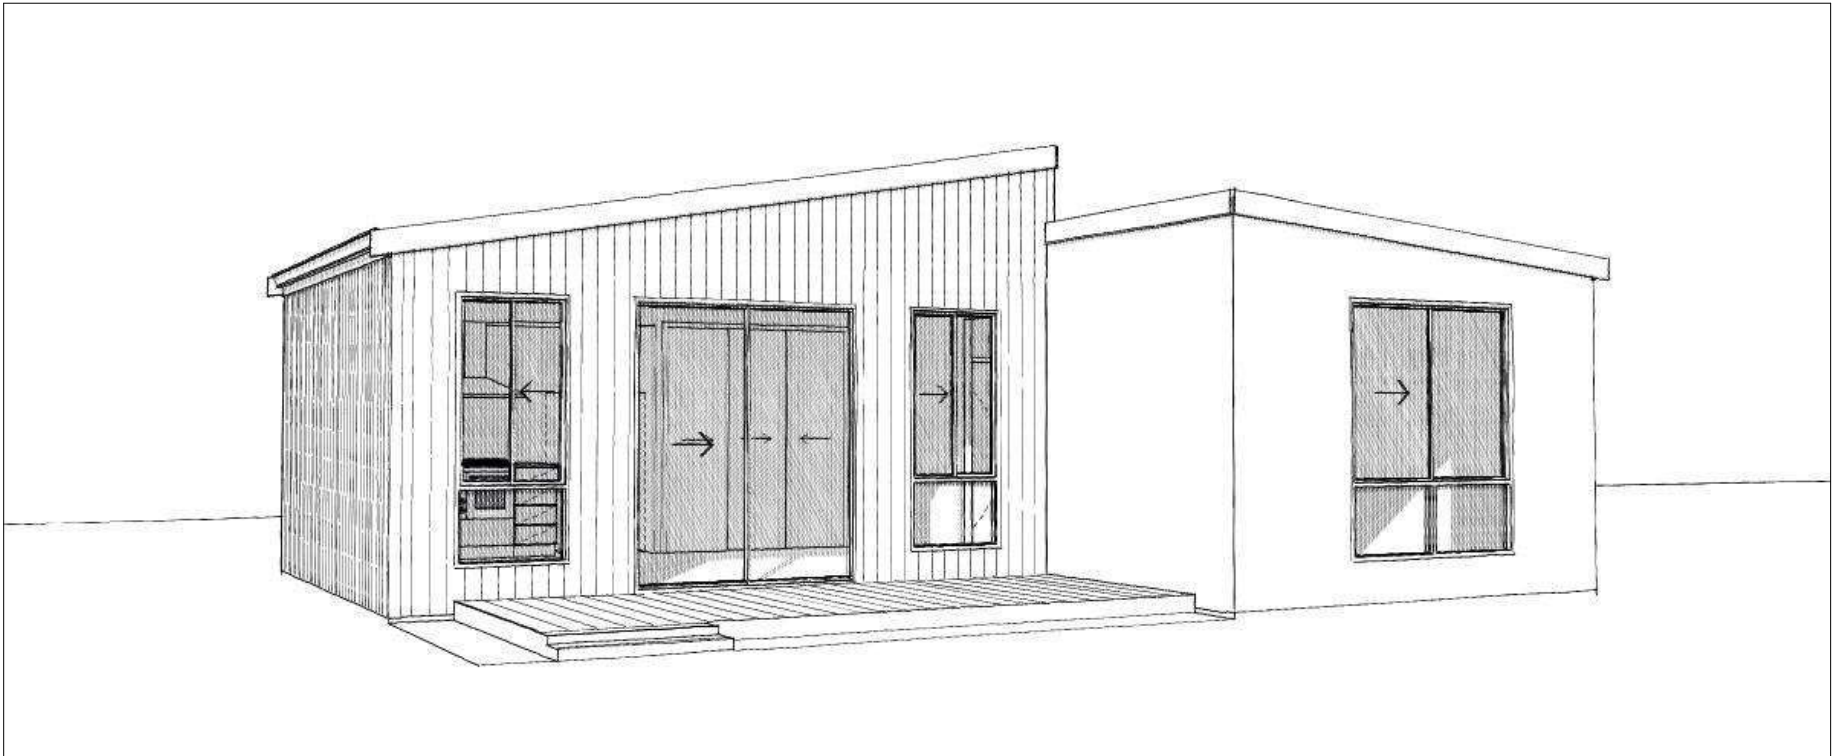

PROPOSED DWELLING FOR:

####

SITE ADDRESS

####

DESIGN NUMBER:

LN####

DESIGNED BY:

DESIGNER

REVISION NUMBER:

SKETCH NO



REVISION DATE:

DATE

Owner 1

Owner 2



Builder

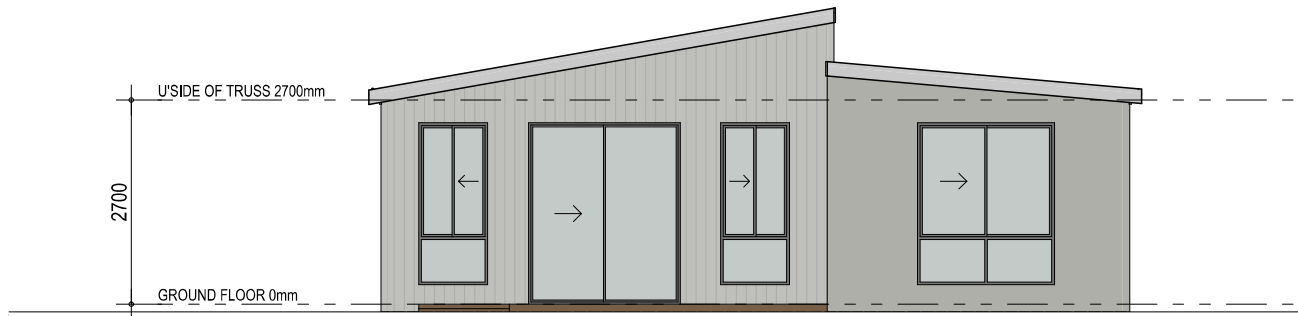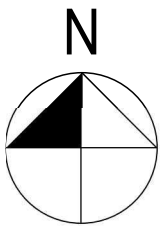

ELEVATION
1:100

AREAS	AREA	PERIMETER
GROUND FLOOR	68.16	37.40
	68.16 m ²	37.40 m

ROOF AREAS	
FLOOR	AREA ON THE RAKE
GF ROOF	68.24
	68.24 m ²

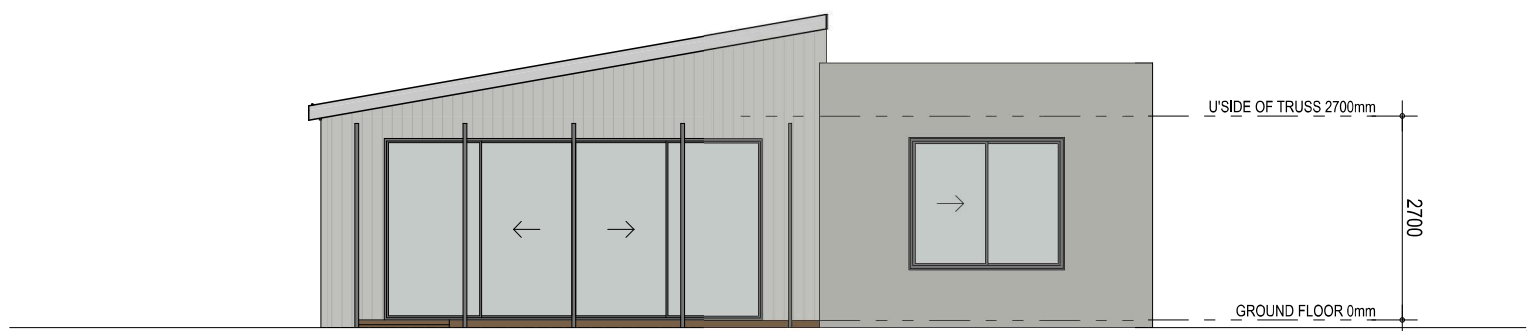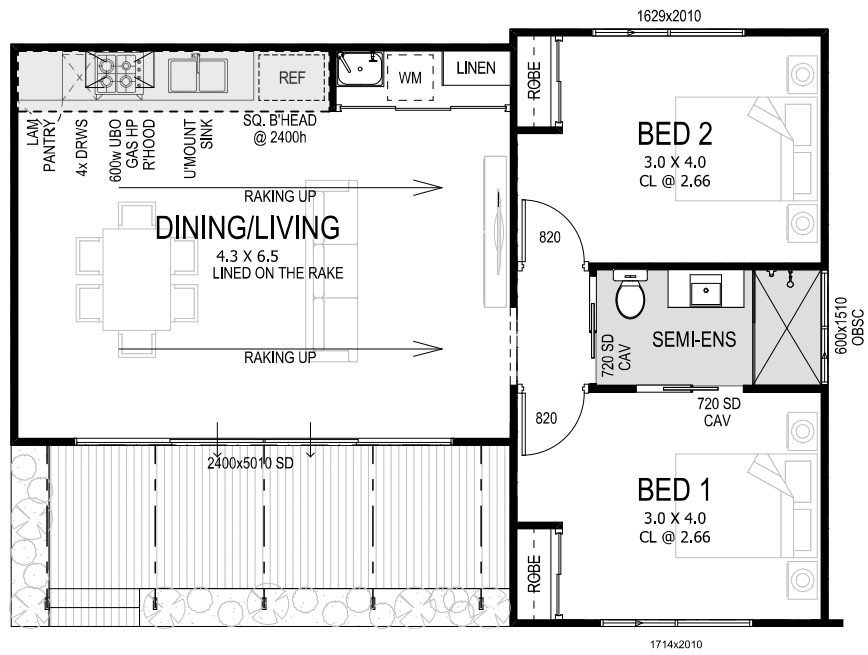


UPGRADE ELEVATION
1:100

HOUSE MODEL

PROPOSED DWELLING FOR: #####
SITE ADDRESS: #####

DESIGN NUMBER: LN#####
DESIGNED BY: *DESIGNER*
REVISION NUMBER: *SKETCH NO*
REVISION DATE: *DATE*

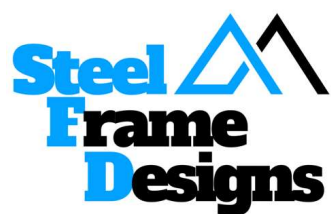

Owner 1 _____
Owner 2 _____
Builder _____

I / We agree to proceed with this design and understand that additional costs and time delays may occur as a result.
I / We are aware no further structural or window amendments can be made after the Preliminary Contract Quote (PCQ) is signed.
Final house setbacks & position are subject to a more accurate lot survey with angles and dimensions. The Builder reserves the right to adjust the house location.